


ar sebu l i W r i l i 1-1 m. 1:100



sap r oeq t o W r i l i 1-1 m. 1:100

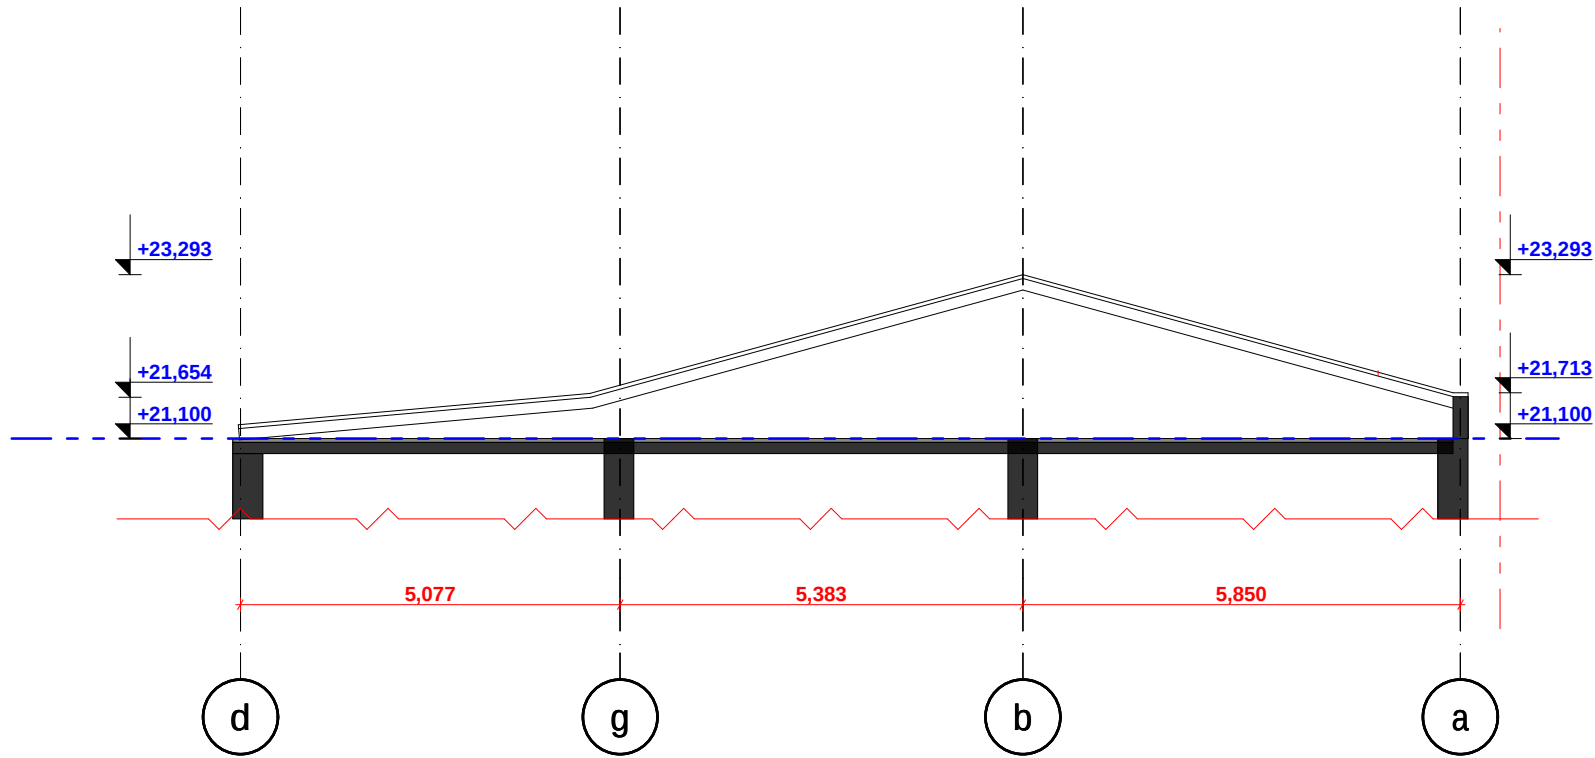